

CHANNELS

ZAAL

23 - 24 Zaallicht






NOTES

- 1) CLF Odin 8 CH
- 2) Wij maken gebruik van rondom zwart
- 3) Any use or distribution of this drawing other than as required for producing the 2023 / 2024 TG Winterberg production of "Rappe en de Rots", is explicitly prohibited.

Conventional Light

	Profile 1kW	8
	Altman PAR 64 MFL	2
	ADB Lighting C101	5
	CLF ODIN	5

Legend

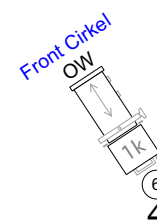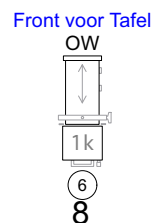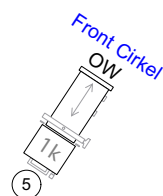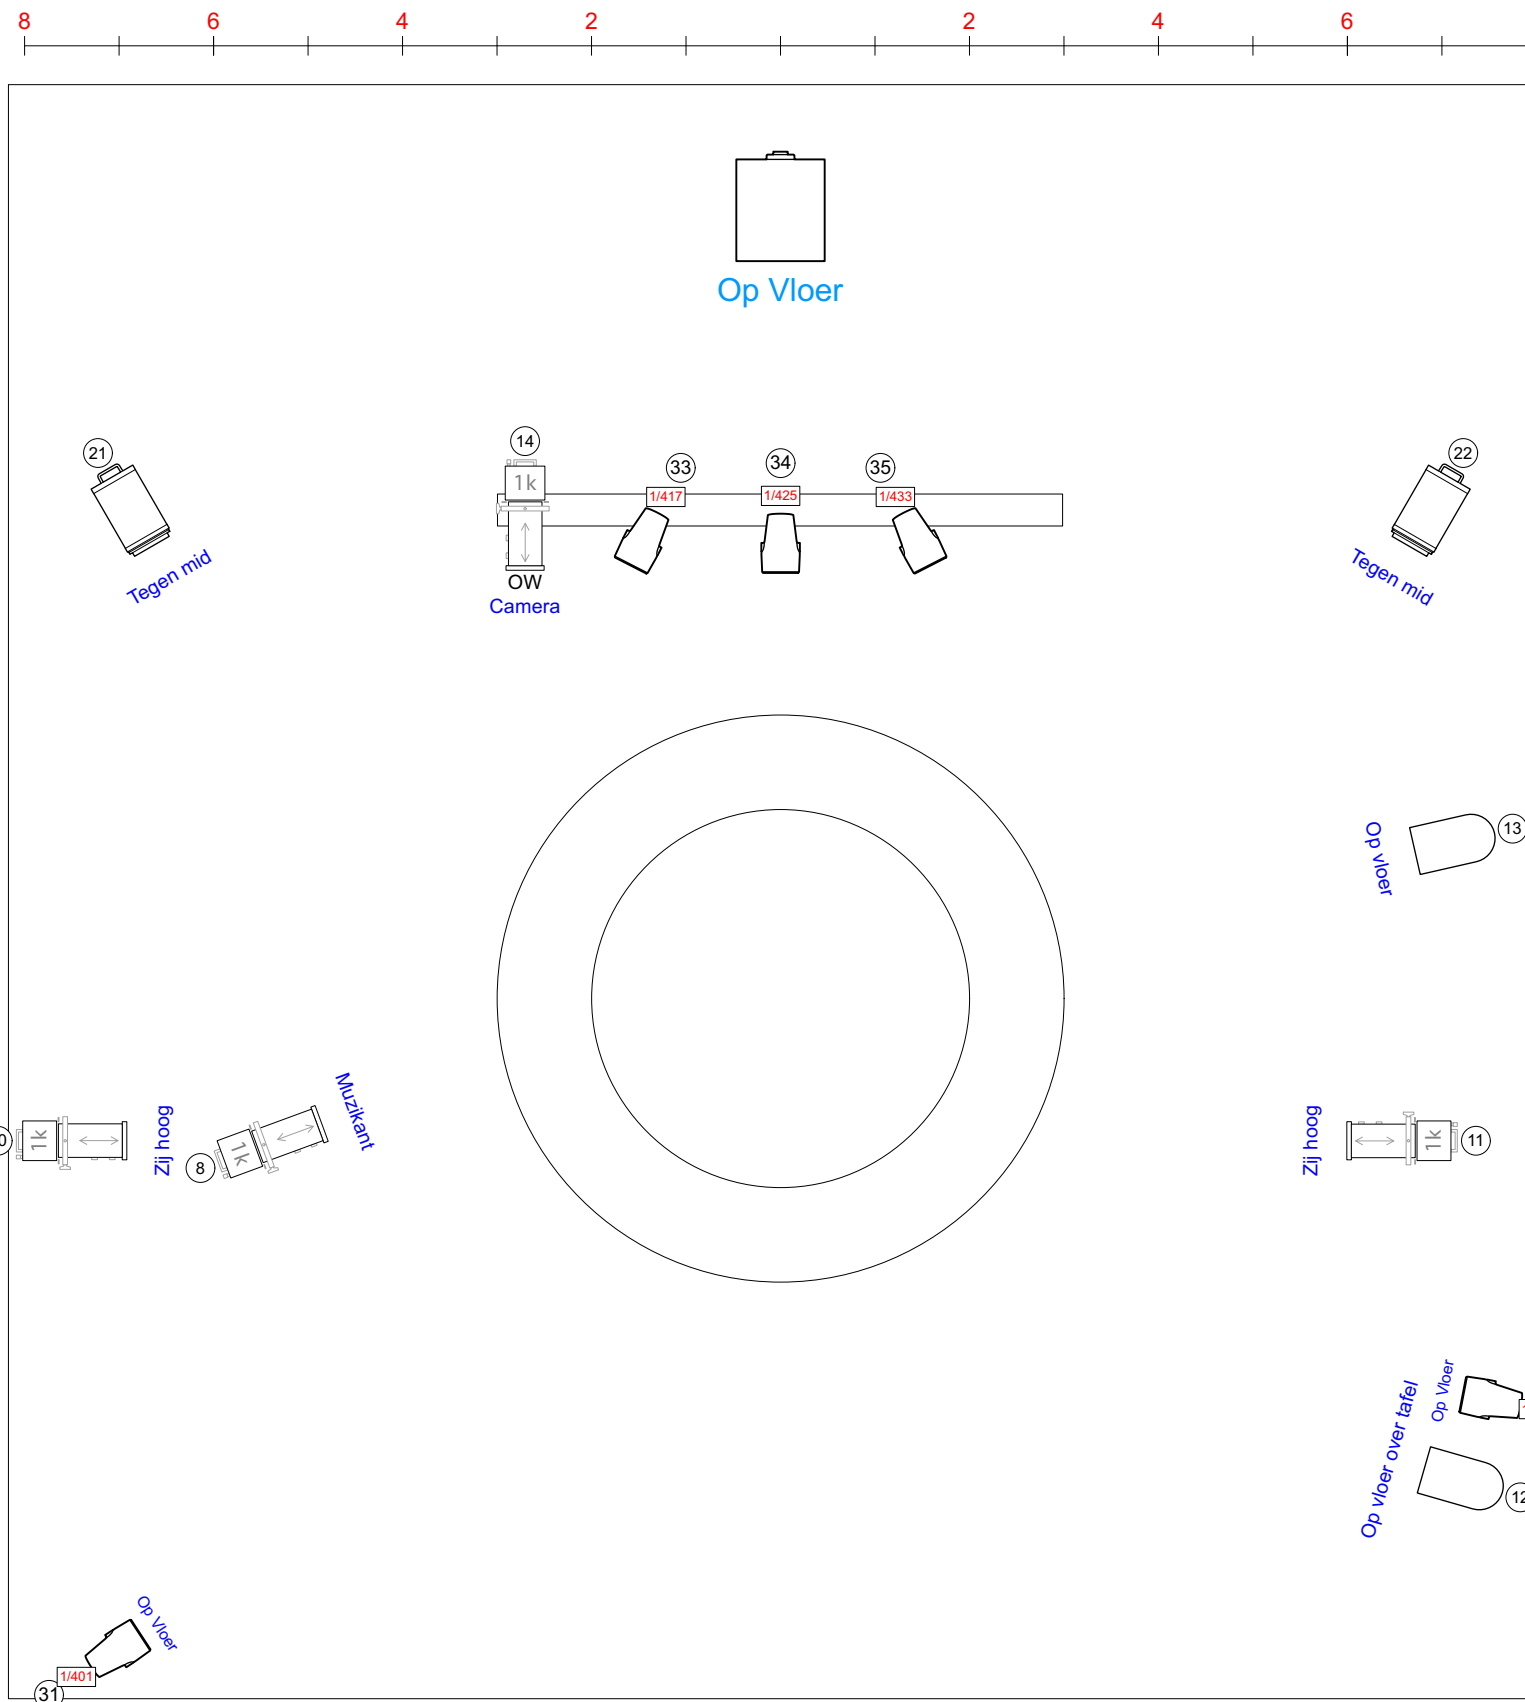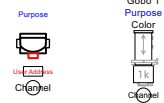

Voorstelling: Rappe en de Rots	Product: TG Winterberg	Wants in: mm	Scale: A3: 1 : 40
Ontwerper: WvdV	Datum: 15-Oct-23	Lichtontwerper: Wannes van der Veer	Tekenaar: 4
Uitvoerende Lichtontwerper: Joram / Ewout	Decorontwerper: Marijn Coetsier		
+31 6 23 89 24 91 mail@wannies.eu www.wannies.eu		Wannes van der Veer Licht- & Decorontwerp Technische Productie	